



Centre frame

Construction in pieces for transport and bolt together on-site.

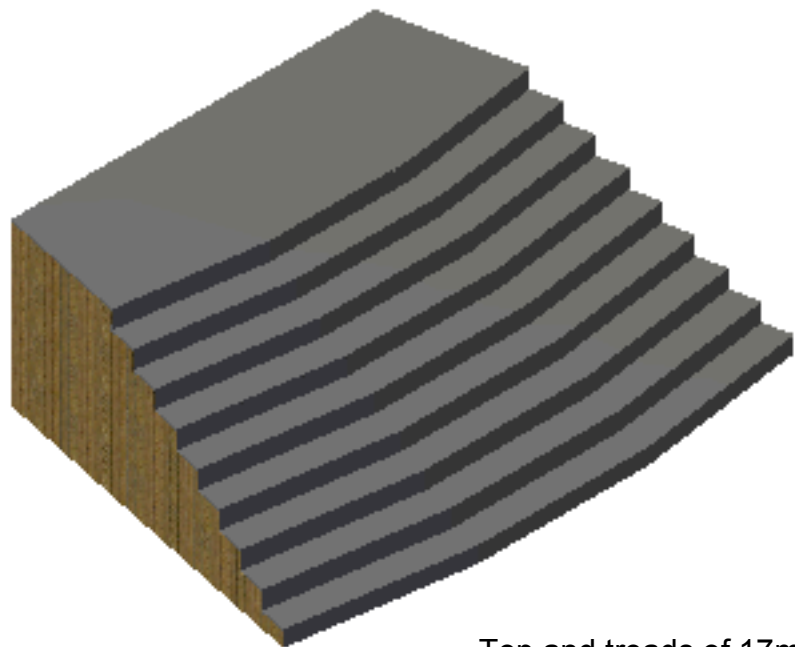


Top and treads of 17mm structural ply. Risers of 12mm ply

Ends shown as rough-sawn planks.

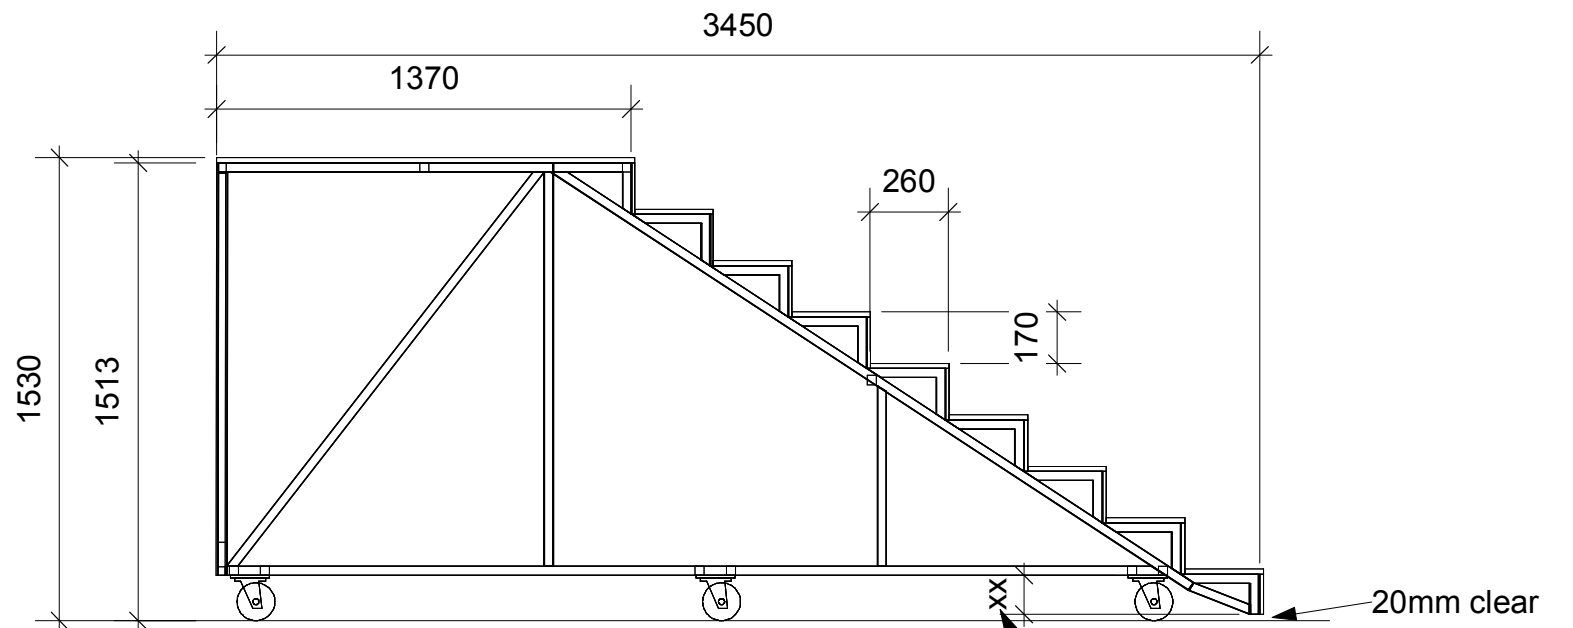

CENTRE FRAME

This offset will vary depending on castors chosen.

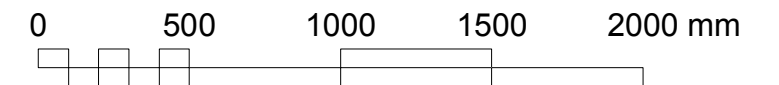

Please add additional bracing as required.

Construction of 30mm RHS

DRAWING: Downstage mobile staircase - sheet 1 (dim8a)

PROJECT: CATS set realisation

COMPANY: ExitLeft Productions

DESIGNER: Bob Dickason

SCALE: 1:25

FILE: 498EXI

DATE: 19.9.07

VERSION:  
6.0