


Top and treads of 17mm structural ply. Risers of 12mm ply.

Please add additional bracing as required.

Construction of 30mm RHS

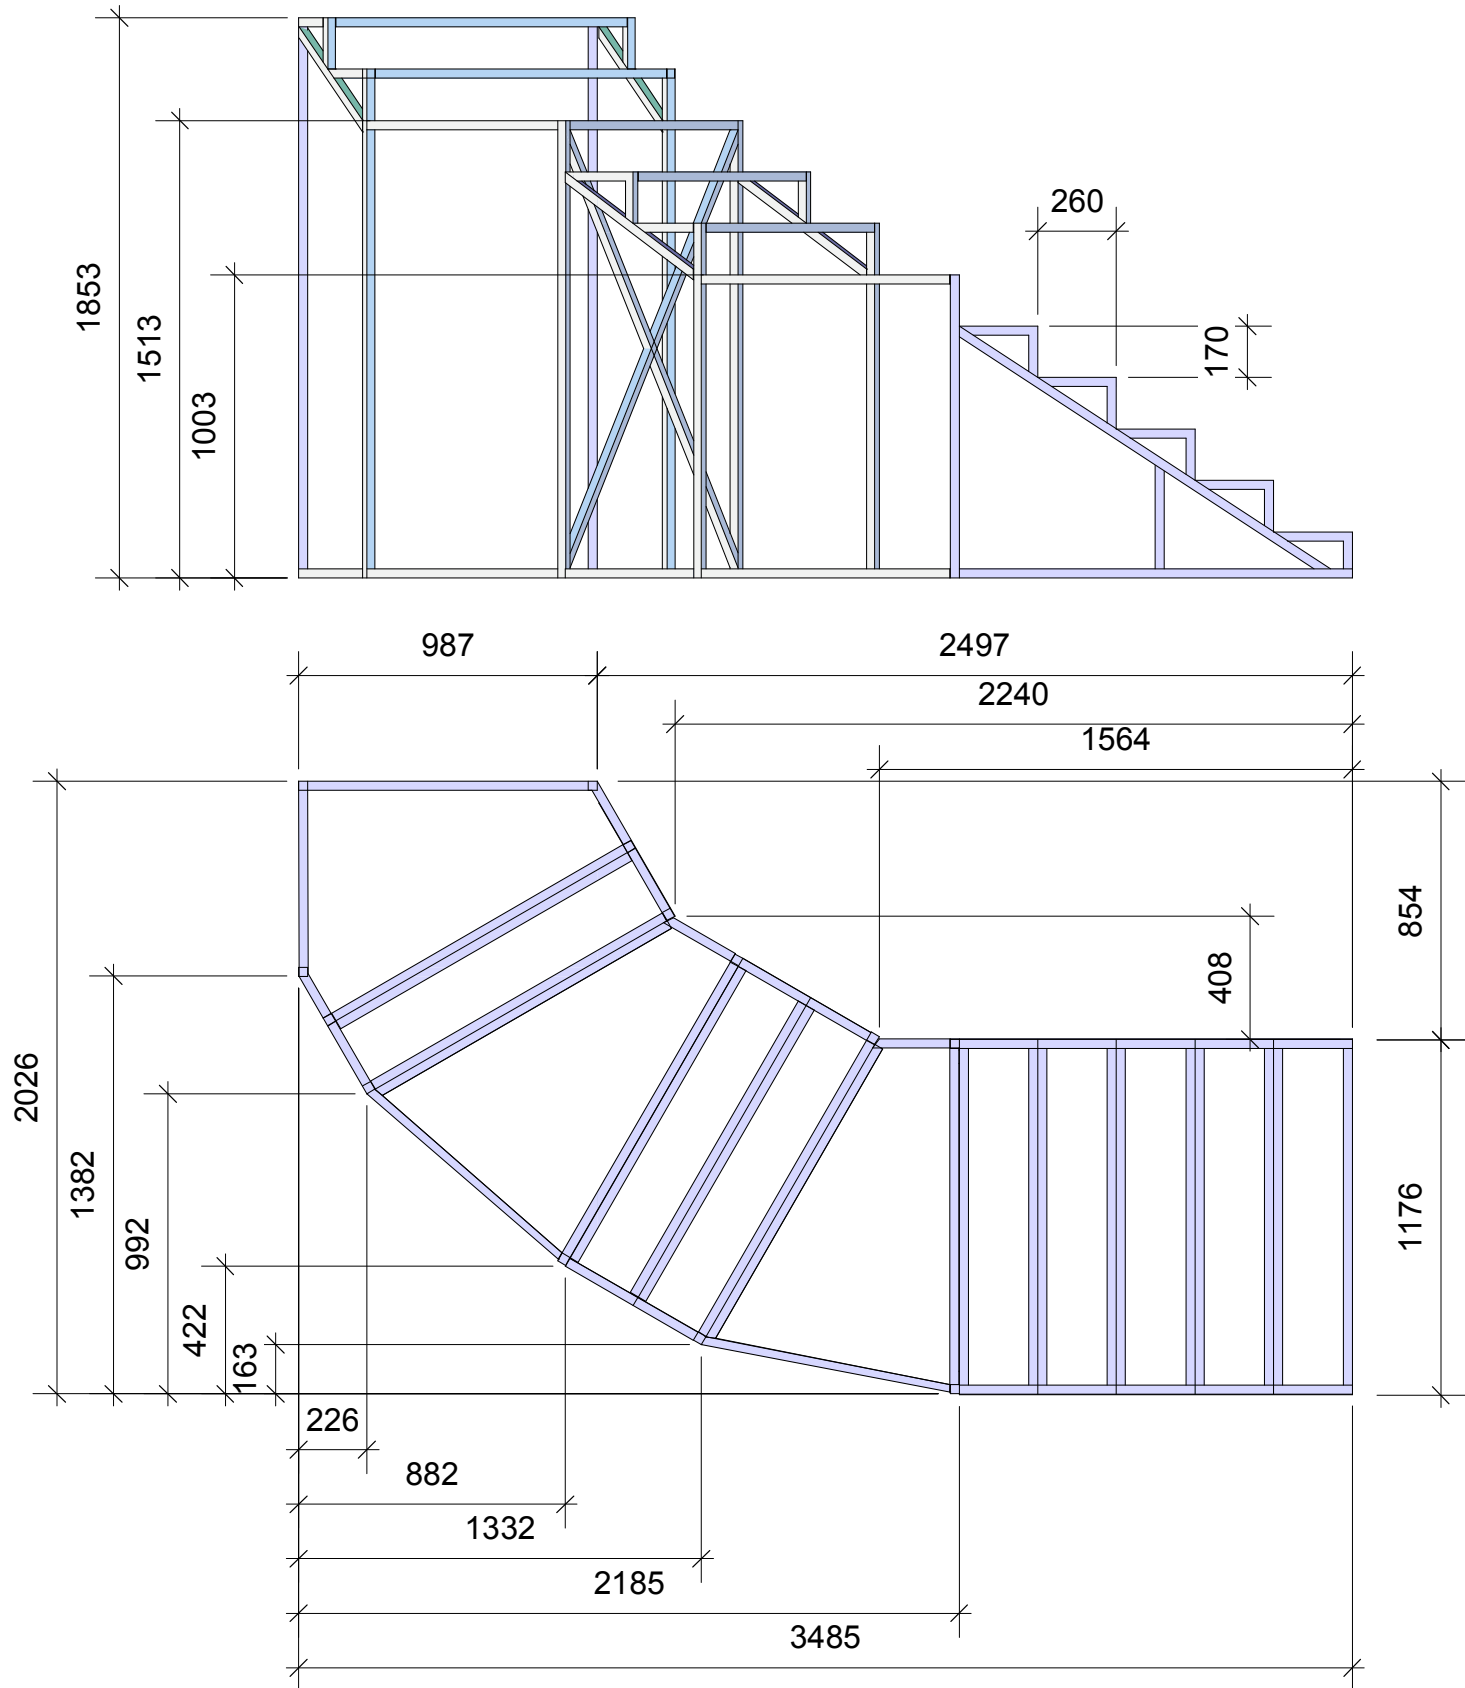

DRAWING: Mid-stage staircases (dim9)

PROJECT: CATS set realisation

COMPANY: ExitLeft Productions

DESIGNER: Bob Dickason

SCALE: 1:25

FILE: 498EXI

DATE: 21.9.07

VERSION:  
6.0