

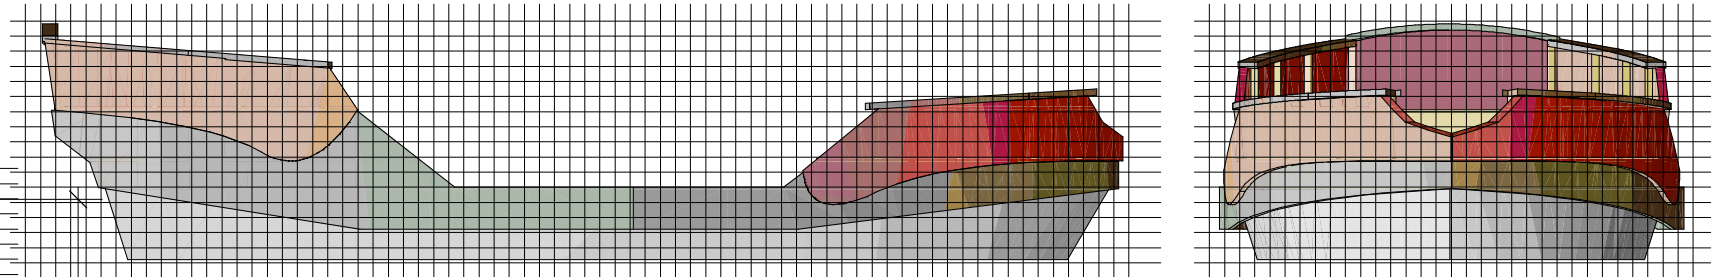


Cladding, 1st layer - 7mm structural ply.  
(apologies for lack of detail)

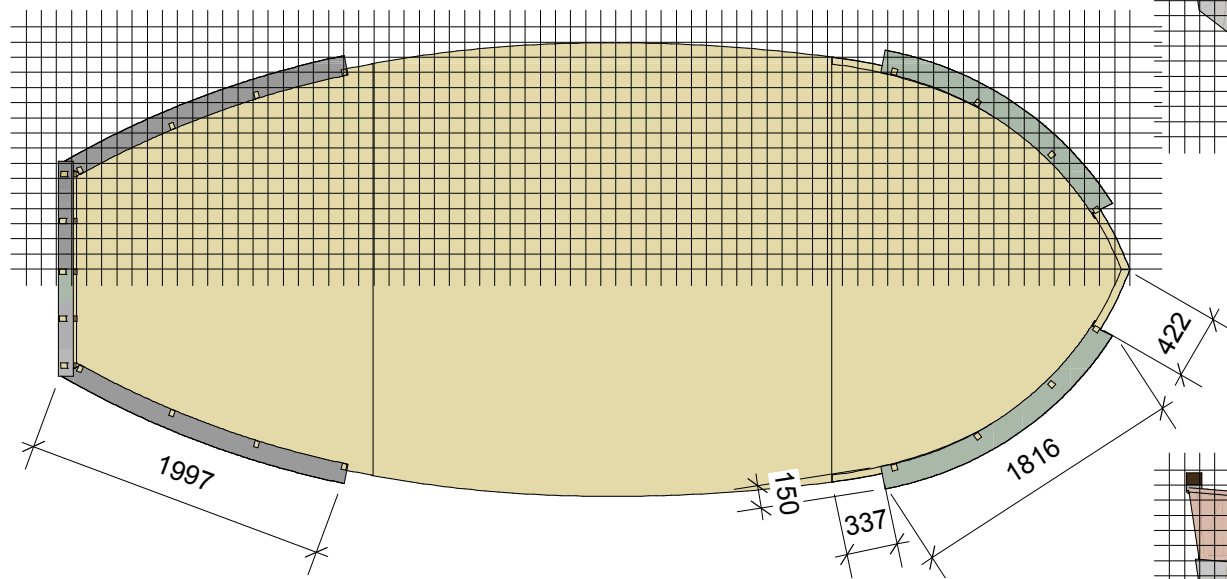

Cladding, 2nd layer - 7mm structural ply.  
Skirt of stiff cloth, could be reinforced and shaped with steel rod.

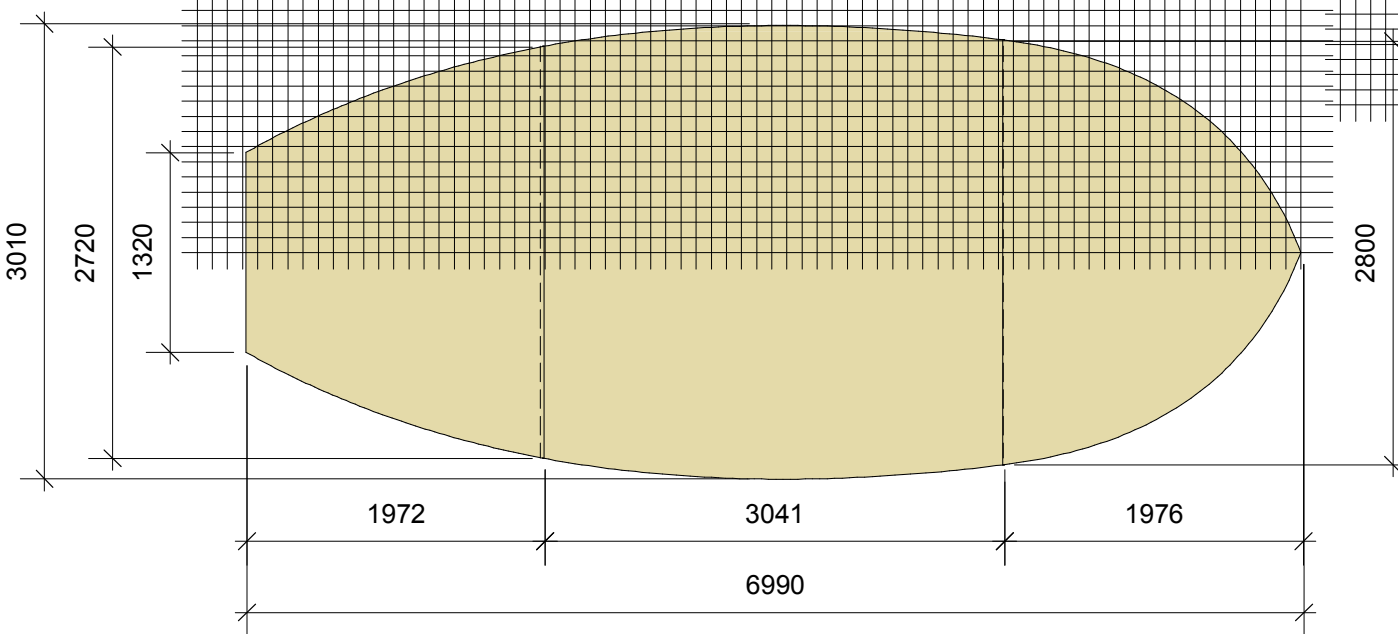

©2007 - ALL RIGHTS RESERVED  
Bob Dickason 172 Scamander Ave Scamander Tas 7215  
www.bobdickason.com

NOTE: All dimensions to be checked before construction.  
Colours shown are schematic only.

DRAWING: Ship decks, gunwhales, masts

PROJECT: CATS set realisation

COMPANY: ExitLeft Productions

DESIGNER: Bob Dickason

SCALE: 1:50

FILE: 498EXI

DATE: 28.6.07

VERSION:  
6